



Kinetics Fiberglass Isolator KIP-22_QR2 Floating Floor System

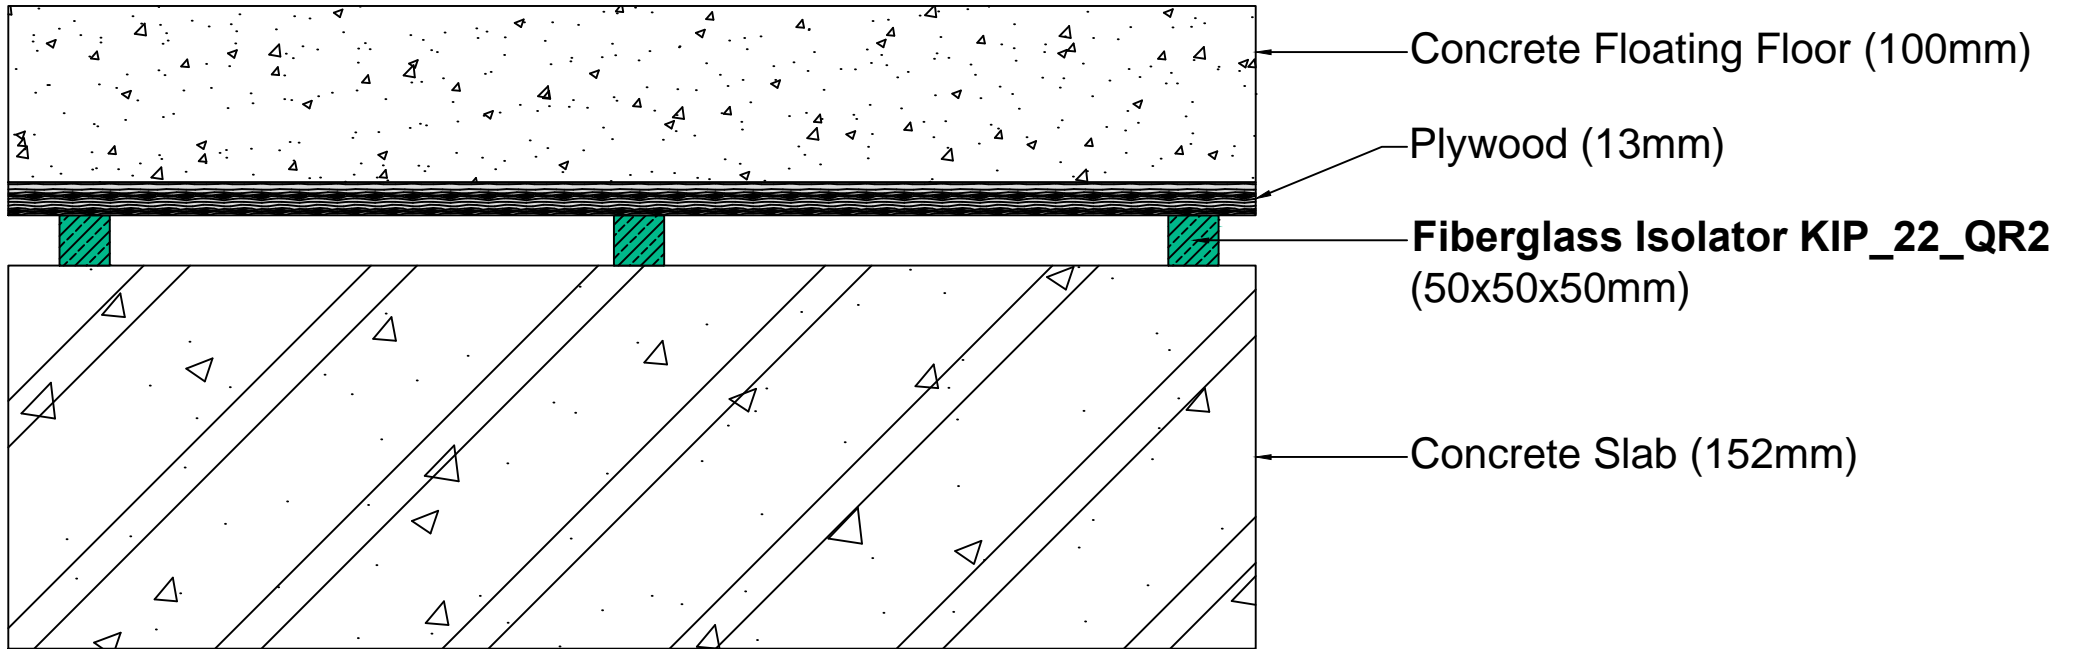

 VK ASIA <small>Innovative Building Materials</small> VK Asia Company Limited Mobile Zalo Whatsapp: 098 132 0674 Email: vkasiaco@gmail.com Internet: vkasia.vn	ACOUSTIC APPLICATION		BUILD-UP INFORMATION		ACOUSTIC PERFORMANCE (Without Suspended Ceiling)	
	Floating Floor System Fn: 13.0Hz - 12.2Hz		Floating Floor:	Concrete (100mm)	<div style="display: flex; justify-content: space-around;"> <div style="border: 1px solid black; border-radius: 50%; padding: 10px; text-align: center;"> IIC 60 </div> <div style="border: 1px solid black; border-radius: 50%; padding: 10px; text-align: center;"> STC 68 </div> </div>	
			Acoustic Underlayment:	Kinetics Fiberglass KIP 22_QR2		
			Subfloor:	Plywood (13mm)		
			Insulation:	N/A		
	Application Area:	Dry				