



Kinetics Fiberglass Isolator KIP-22_QR2 Floating Floor System

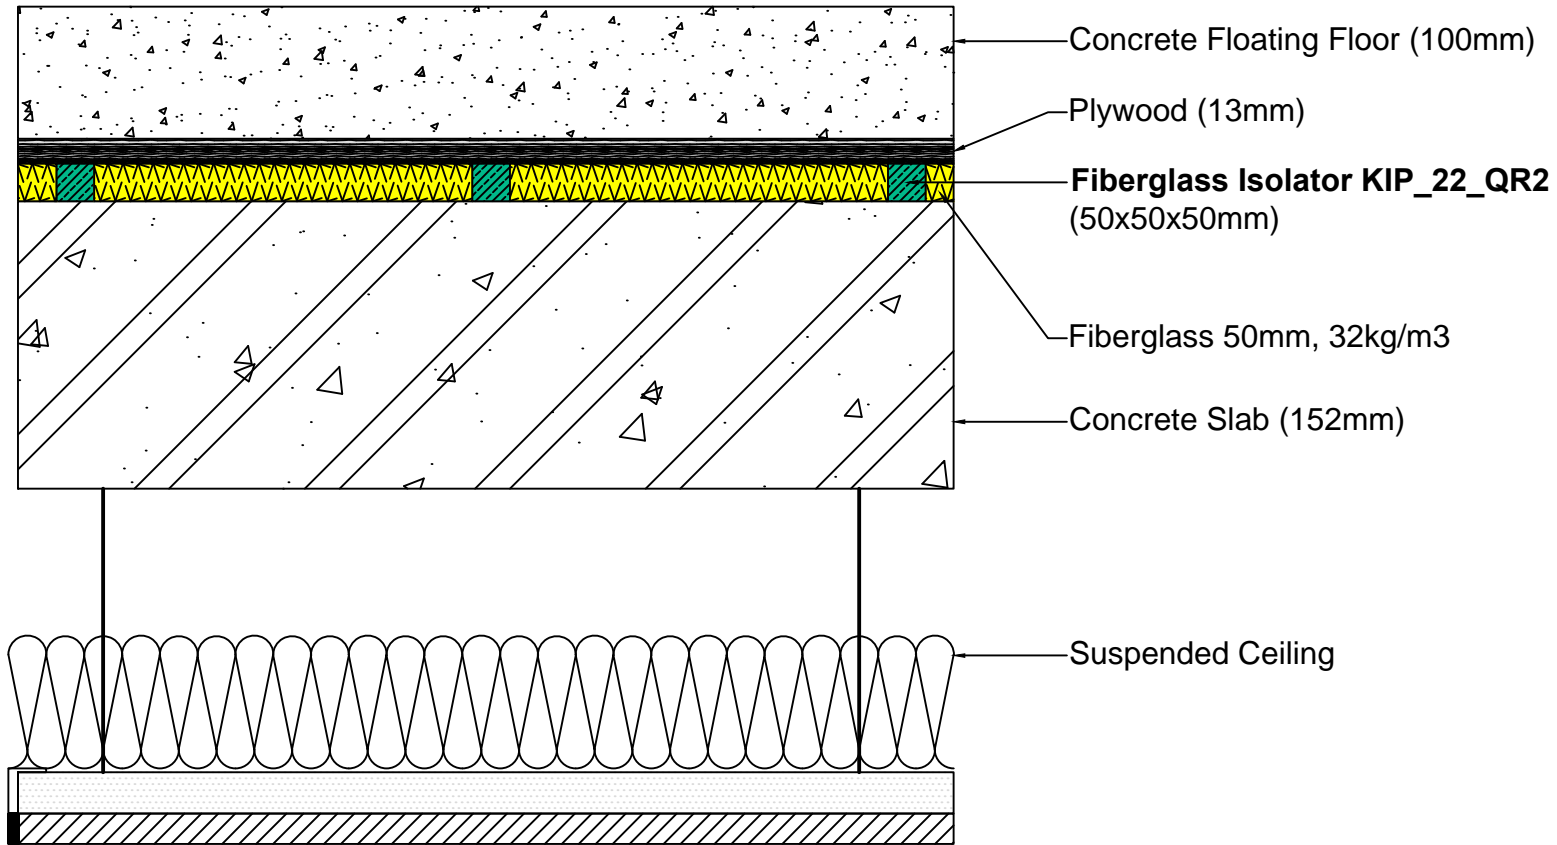

 <p>VK ASIA Innovative Building Materials</p> <p>VK Asia Company Limited Mobile Zalo Whatsapp: 098 132 0674 Email: vkasiaco@gmail.com Internet: vkasia.vn</p>	ACOUSTIC APPLICATION		BUILD-UP INFORMATION		ACOUSTIC PERFORMANCE (With Suspended Ceiling)	
	Floating Floor System Fn: 13.0Hz - 12.2Hz		Floating Floor:	Concrete (100mm)	<div style="border: 1px solid black; border-radius: 50%; width: 60px; height: 60px; display: flex; align-items: center; justify-content: center;"> <div style="text-align: center;">IIC</div> <div style="text-align: center;">82</div> </div>	<div style="border: 1px solid black; border-radius: 50%; width: 60px; height: 60px; display: flex; align-items: center; justify-content: center;"> <div style="text-align: center;">STC</div> <div style="text-align: center;">94</div> </div>
			Acoustic Underlayment:	Kinetics Fiberglass KIP 22_QR2		
			Subfloor:	Plywood (13mm)		
			Insulation:	Fiberglass 50mm, Density 32kg/m3		
	Application Area:	Dry				